

Girl Scouts  
of Connecticut



CAMP ANSEOX COOK SHELTER

47 Condon Road  
Oxford, CT 06478

ARCHITECT

20 Grand Avenue, New Haven, CT 06513  
203.535.1688  
www.patriquinarchitects.com

PATRIQUIN  
ARCHITECTS

CIVIL ENGINEER & LANDSCAPE ARCHITECT

SLR CONSULTING  
99 Realty Drive, Cheshire CT 06410  
203-271-1773  
www.slrconsulting.com



STRUCTURAL ENGINEER

NAME  
address  
phone  
webpage

MEP/FP ENGINEER

NAME  
address  
phone  
webpage

DRAWING RELEASE

CONCEPT DESIGN

DATE OF ISSUE

NOVEMBER 11, 2021

REVISIONS

No.	Description	Date



SEAL



THIS COMPUTER FILE/DRAWING IS FOR  
INFORMATIONAL PURPOSES ONLY AND IS  
NOT INTENDED FOR CONSTRUCTION. DO  
NOT START CONSTRUCTION WITHOUT A  
SEALED SET OF CONSTRUCTION  
DOCUMENTS FROM THE ARCHITECT.



FLOOR AND ROOF PLANS

A1.00



Scale 1/4" = 1'-0"

Drawn by Author Checked by Checker

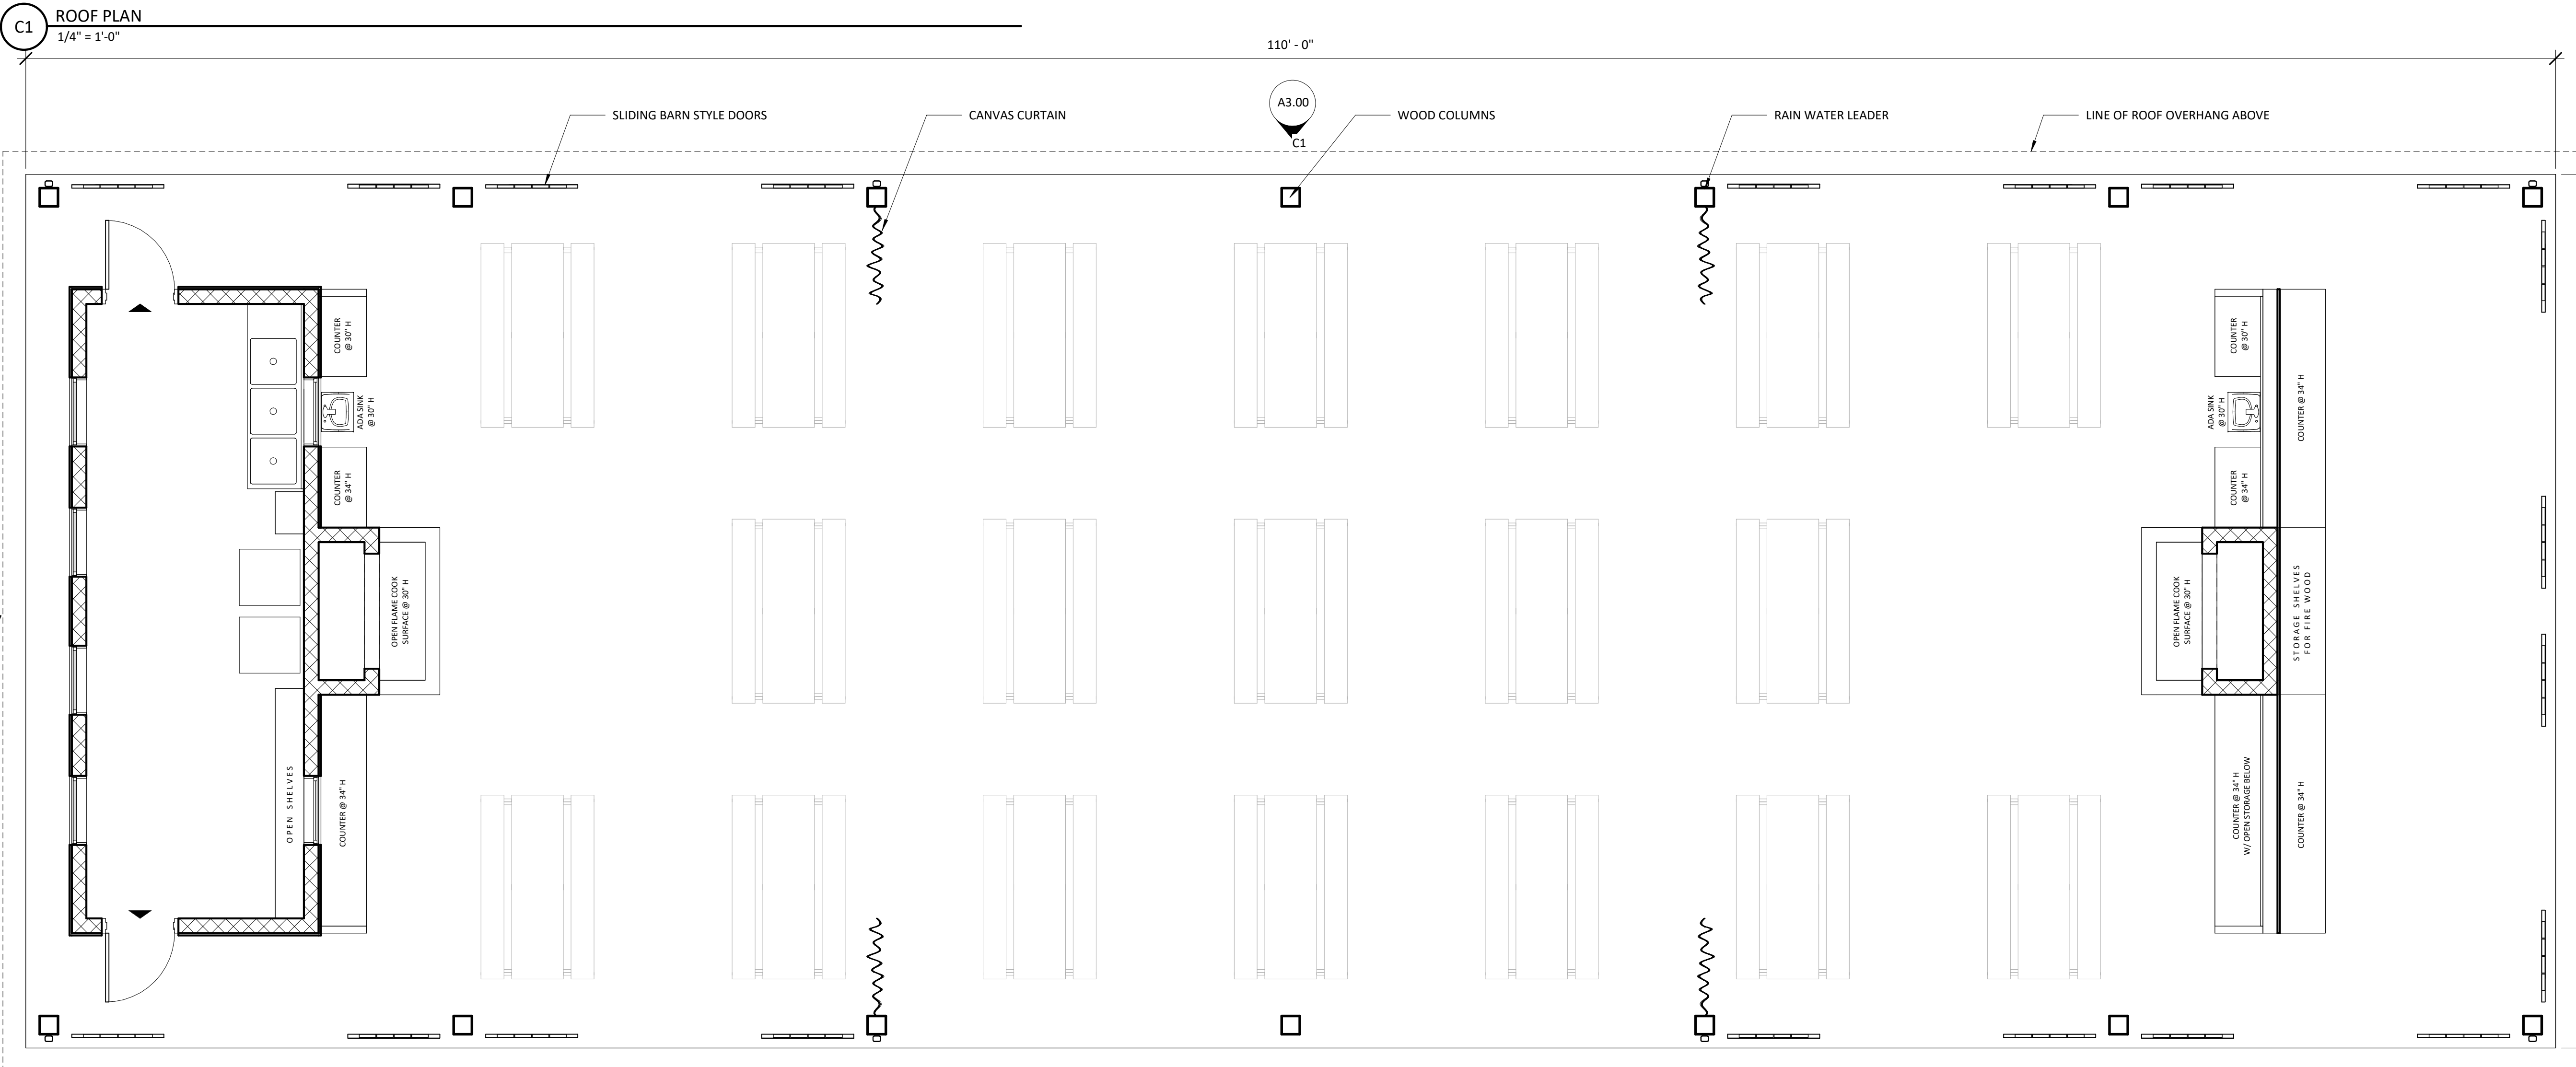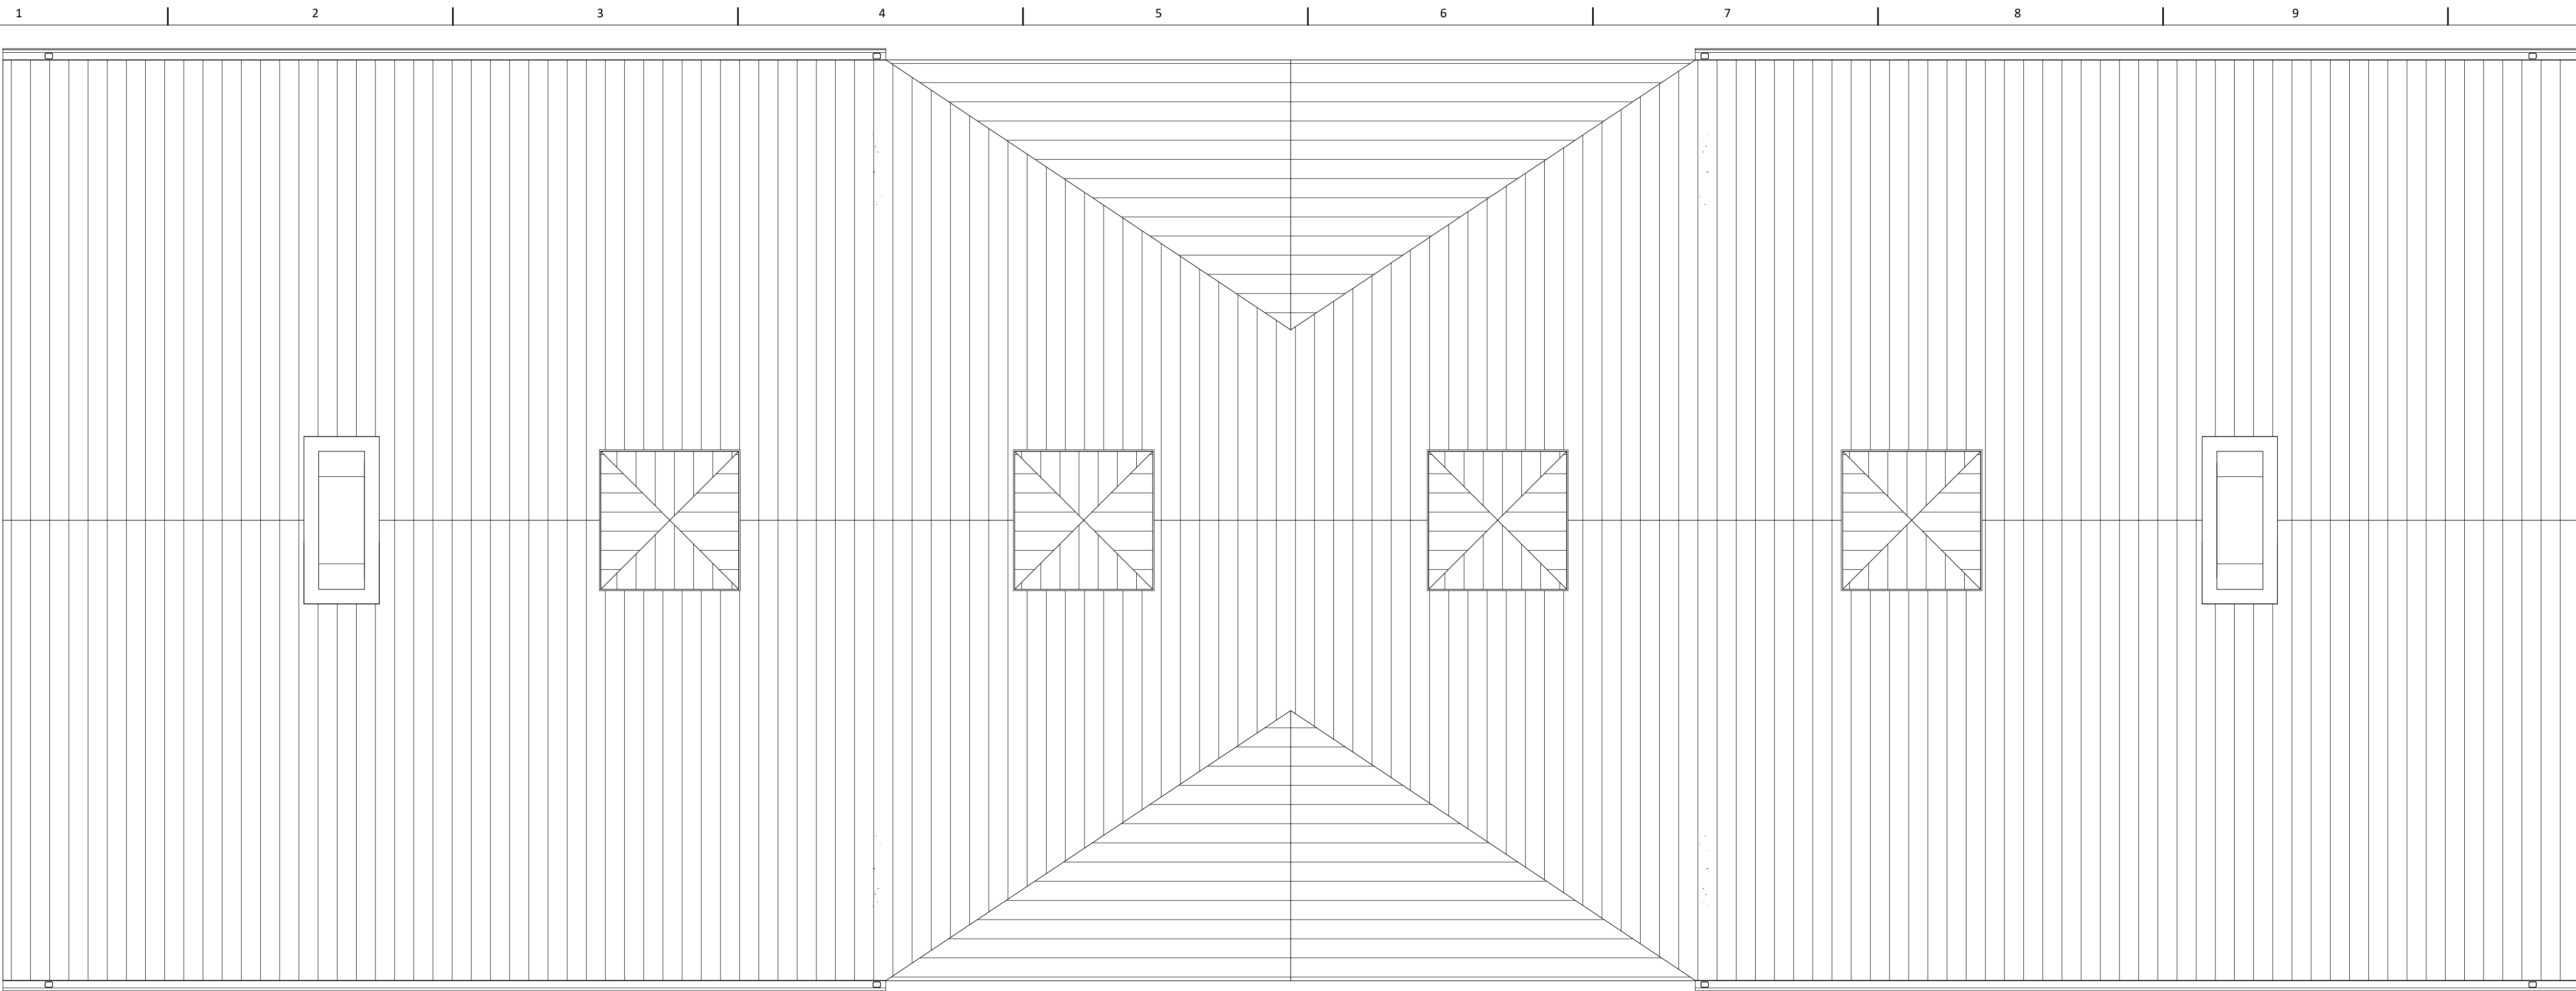

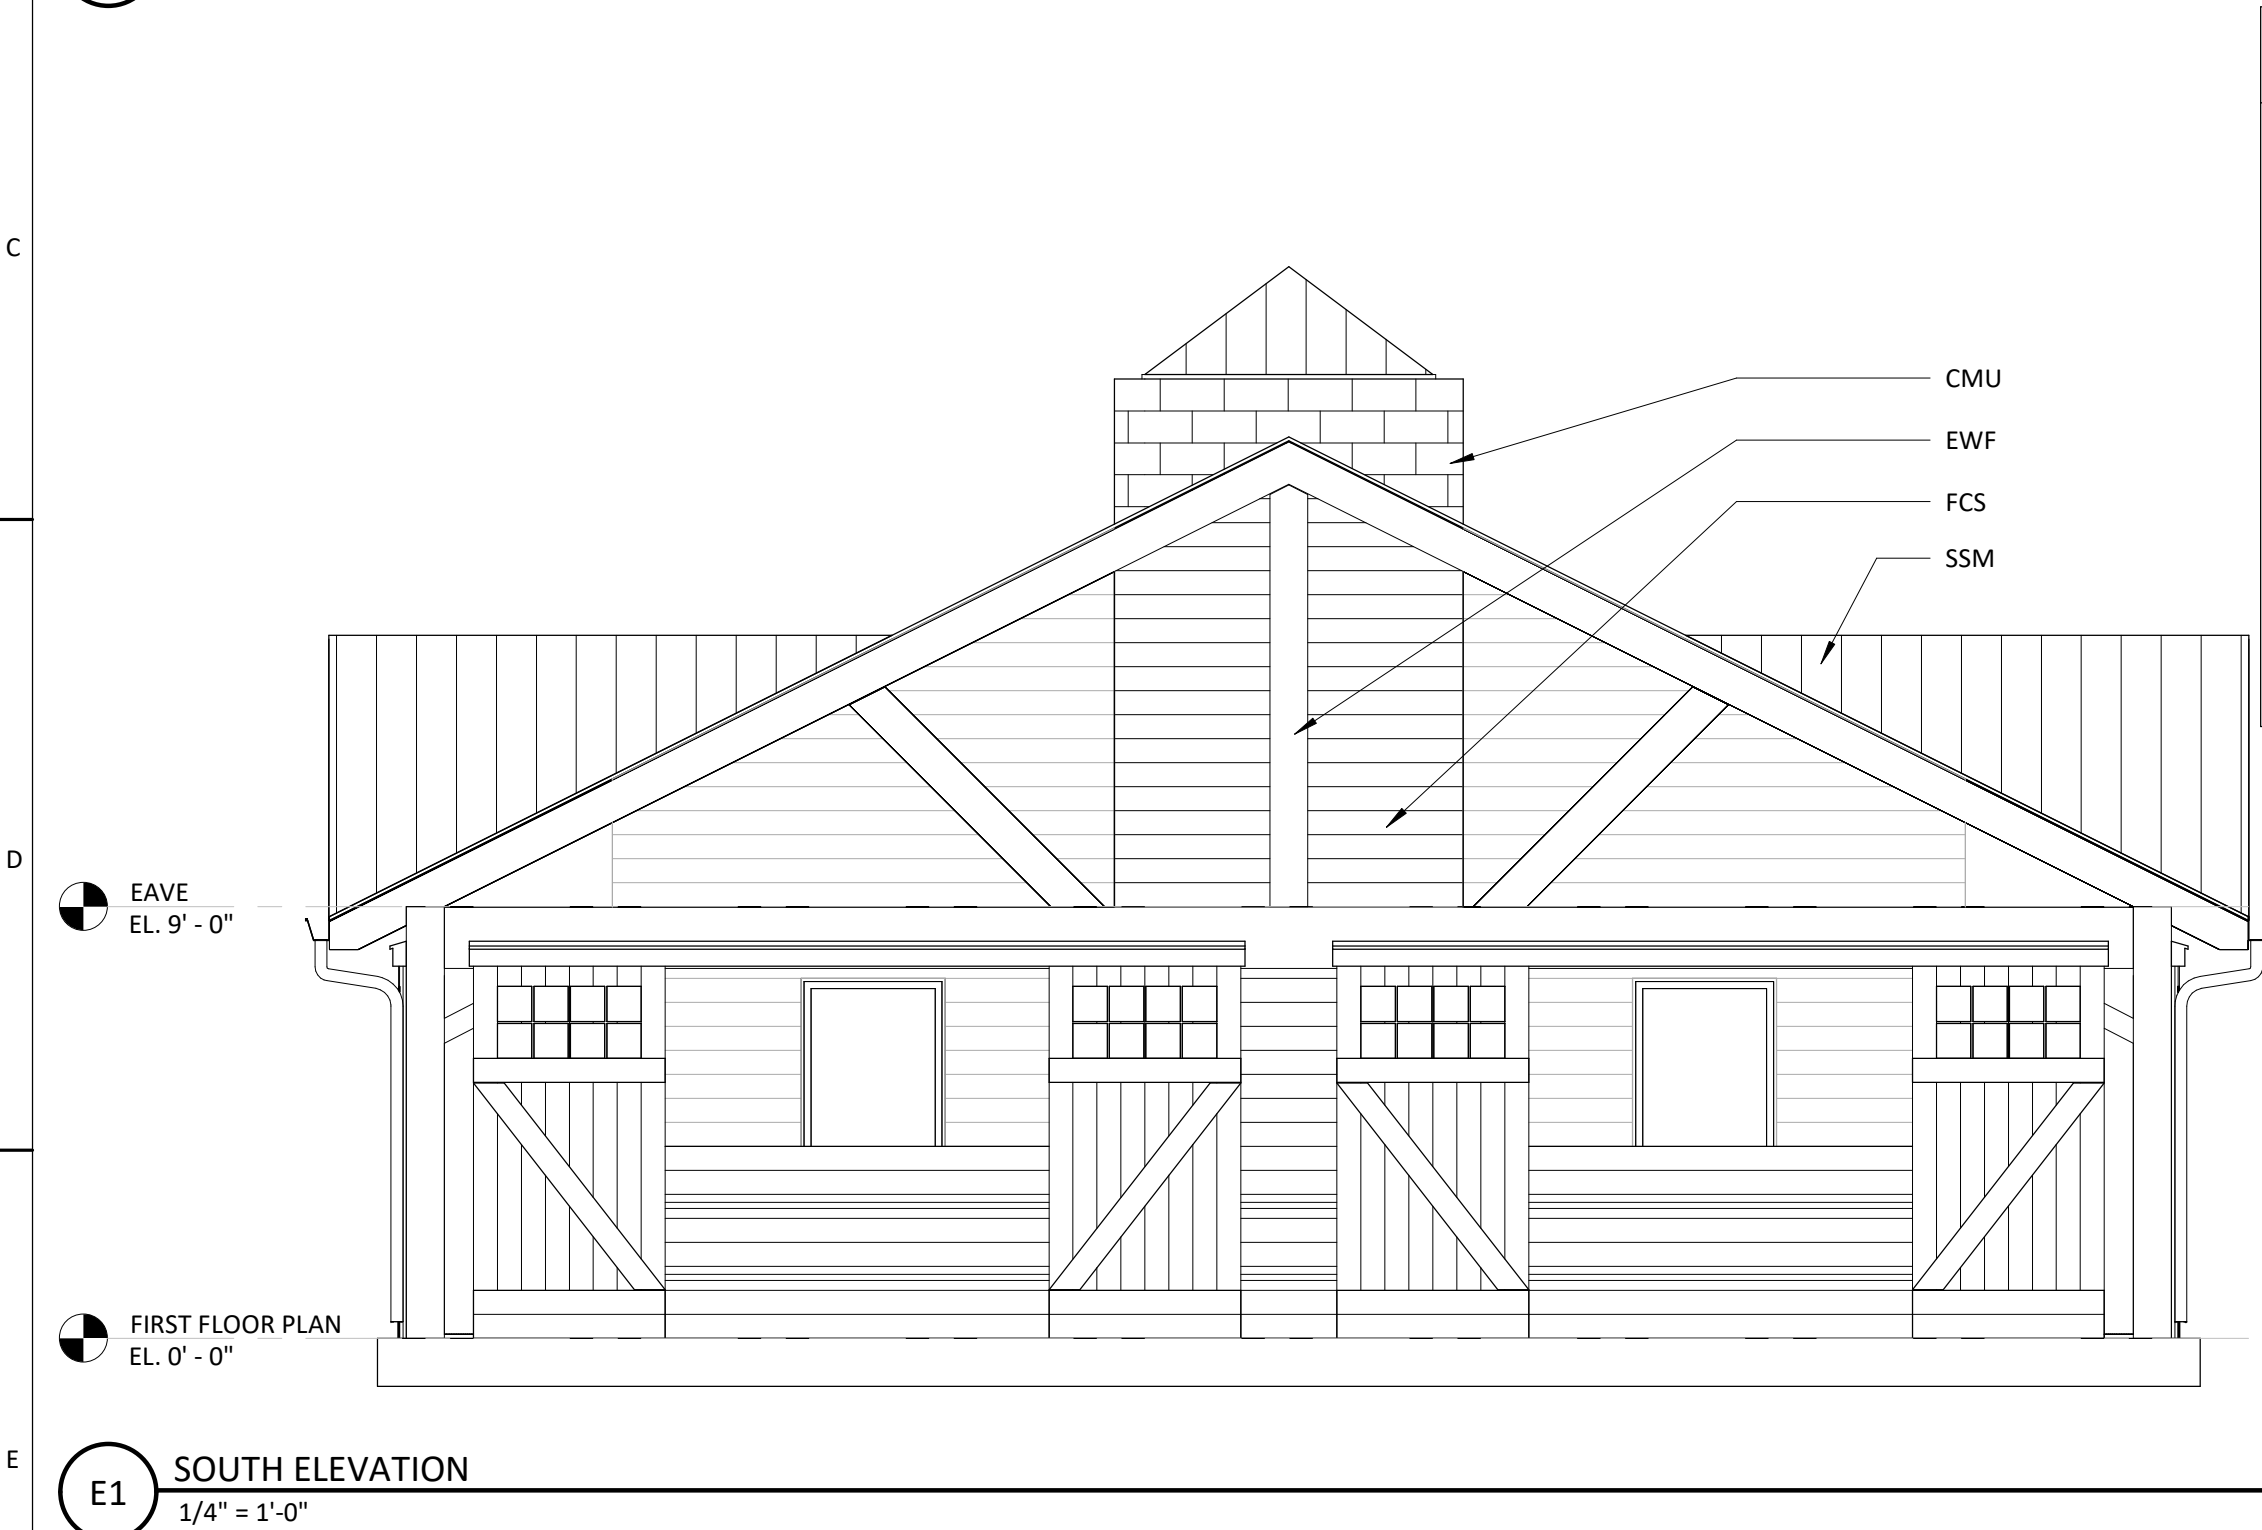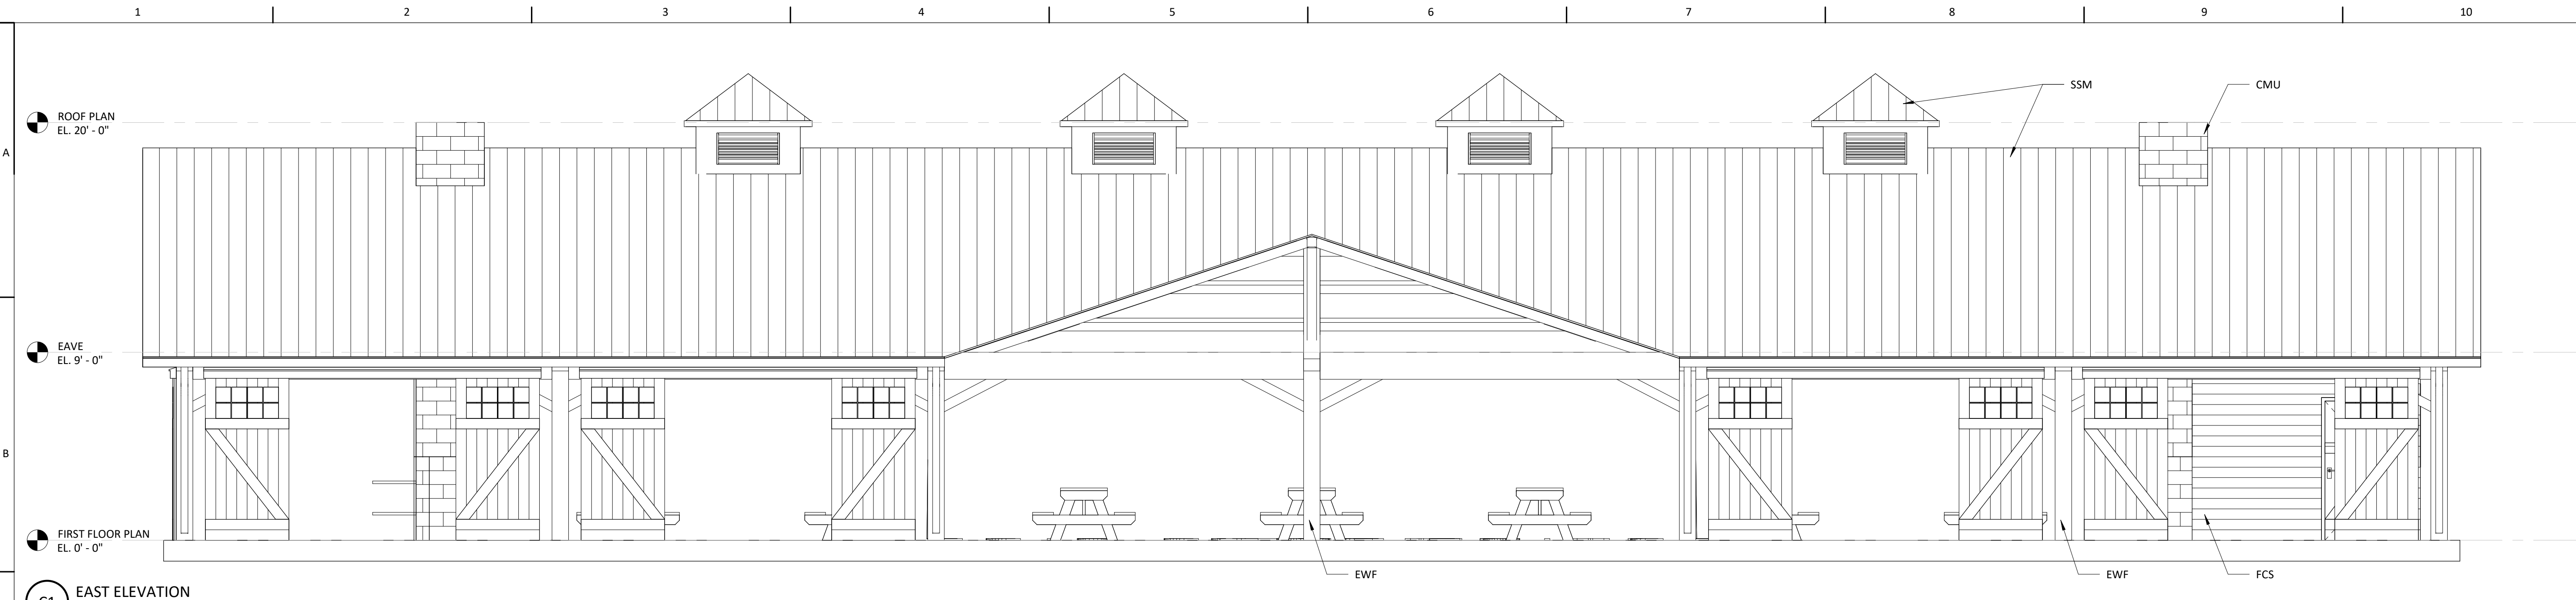

EXTERIOR MATERIALS LEGEND			
FCS	FIBER CEMENT SIDING	BOD: JAMES HARDIE LAP SIDING	
		SELECT CEDARMILL STATEMENT COLLECTION	
		PREFINISHED WITH 7" EXPOSURE	
SSM	STANDING SEAM ROOF	BOD: DREXEL METALS ROOFING SYSTEM	
		GALVALUME 24GA, 200S DOUBLE LOCK SEAM	
		LOW-GLOSS PVDF FINISH	
		GUTTERS, RWLS AND SNOW FENCES WHERE REQ'D	
EWF	EXPOSED WOOD FRAMING		
CMU	EXPOSED CMU		

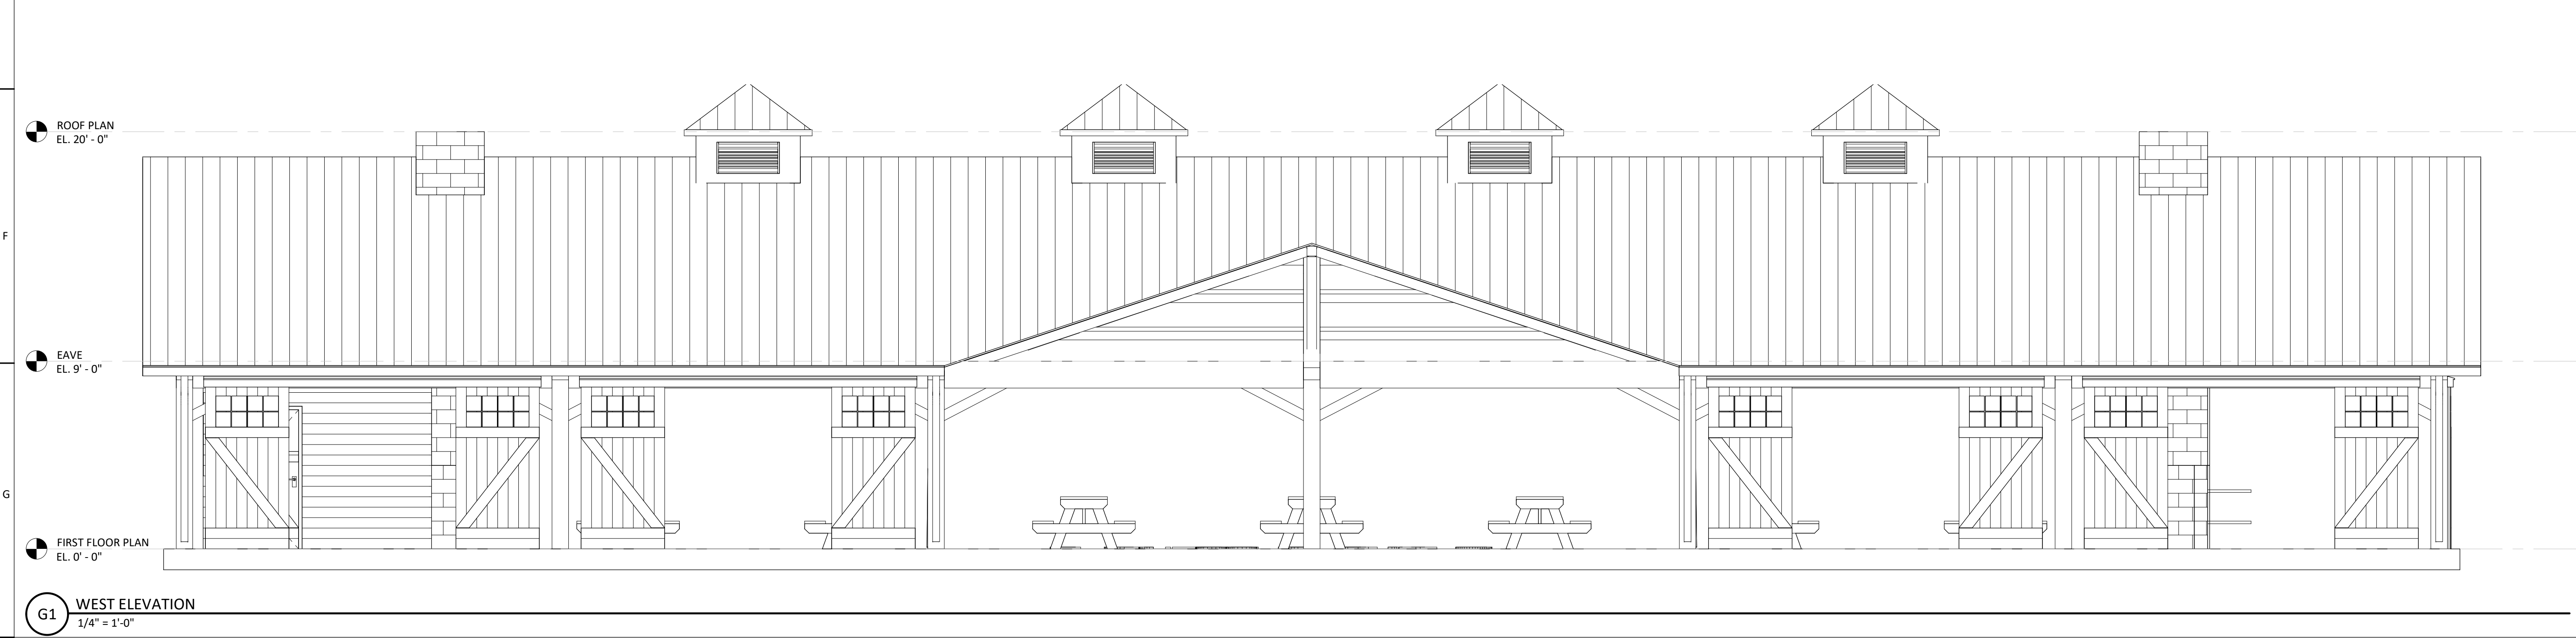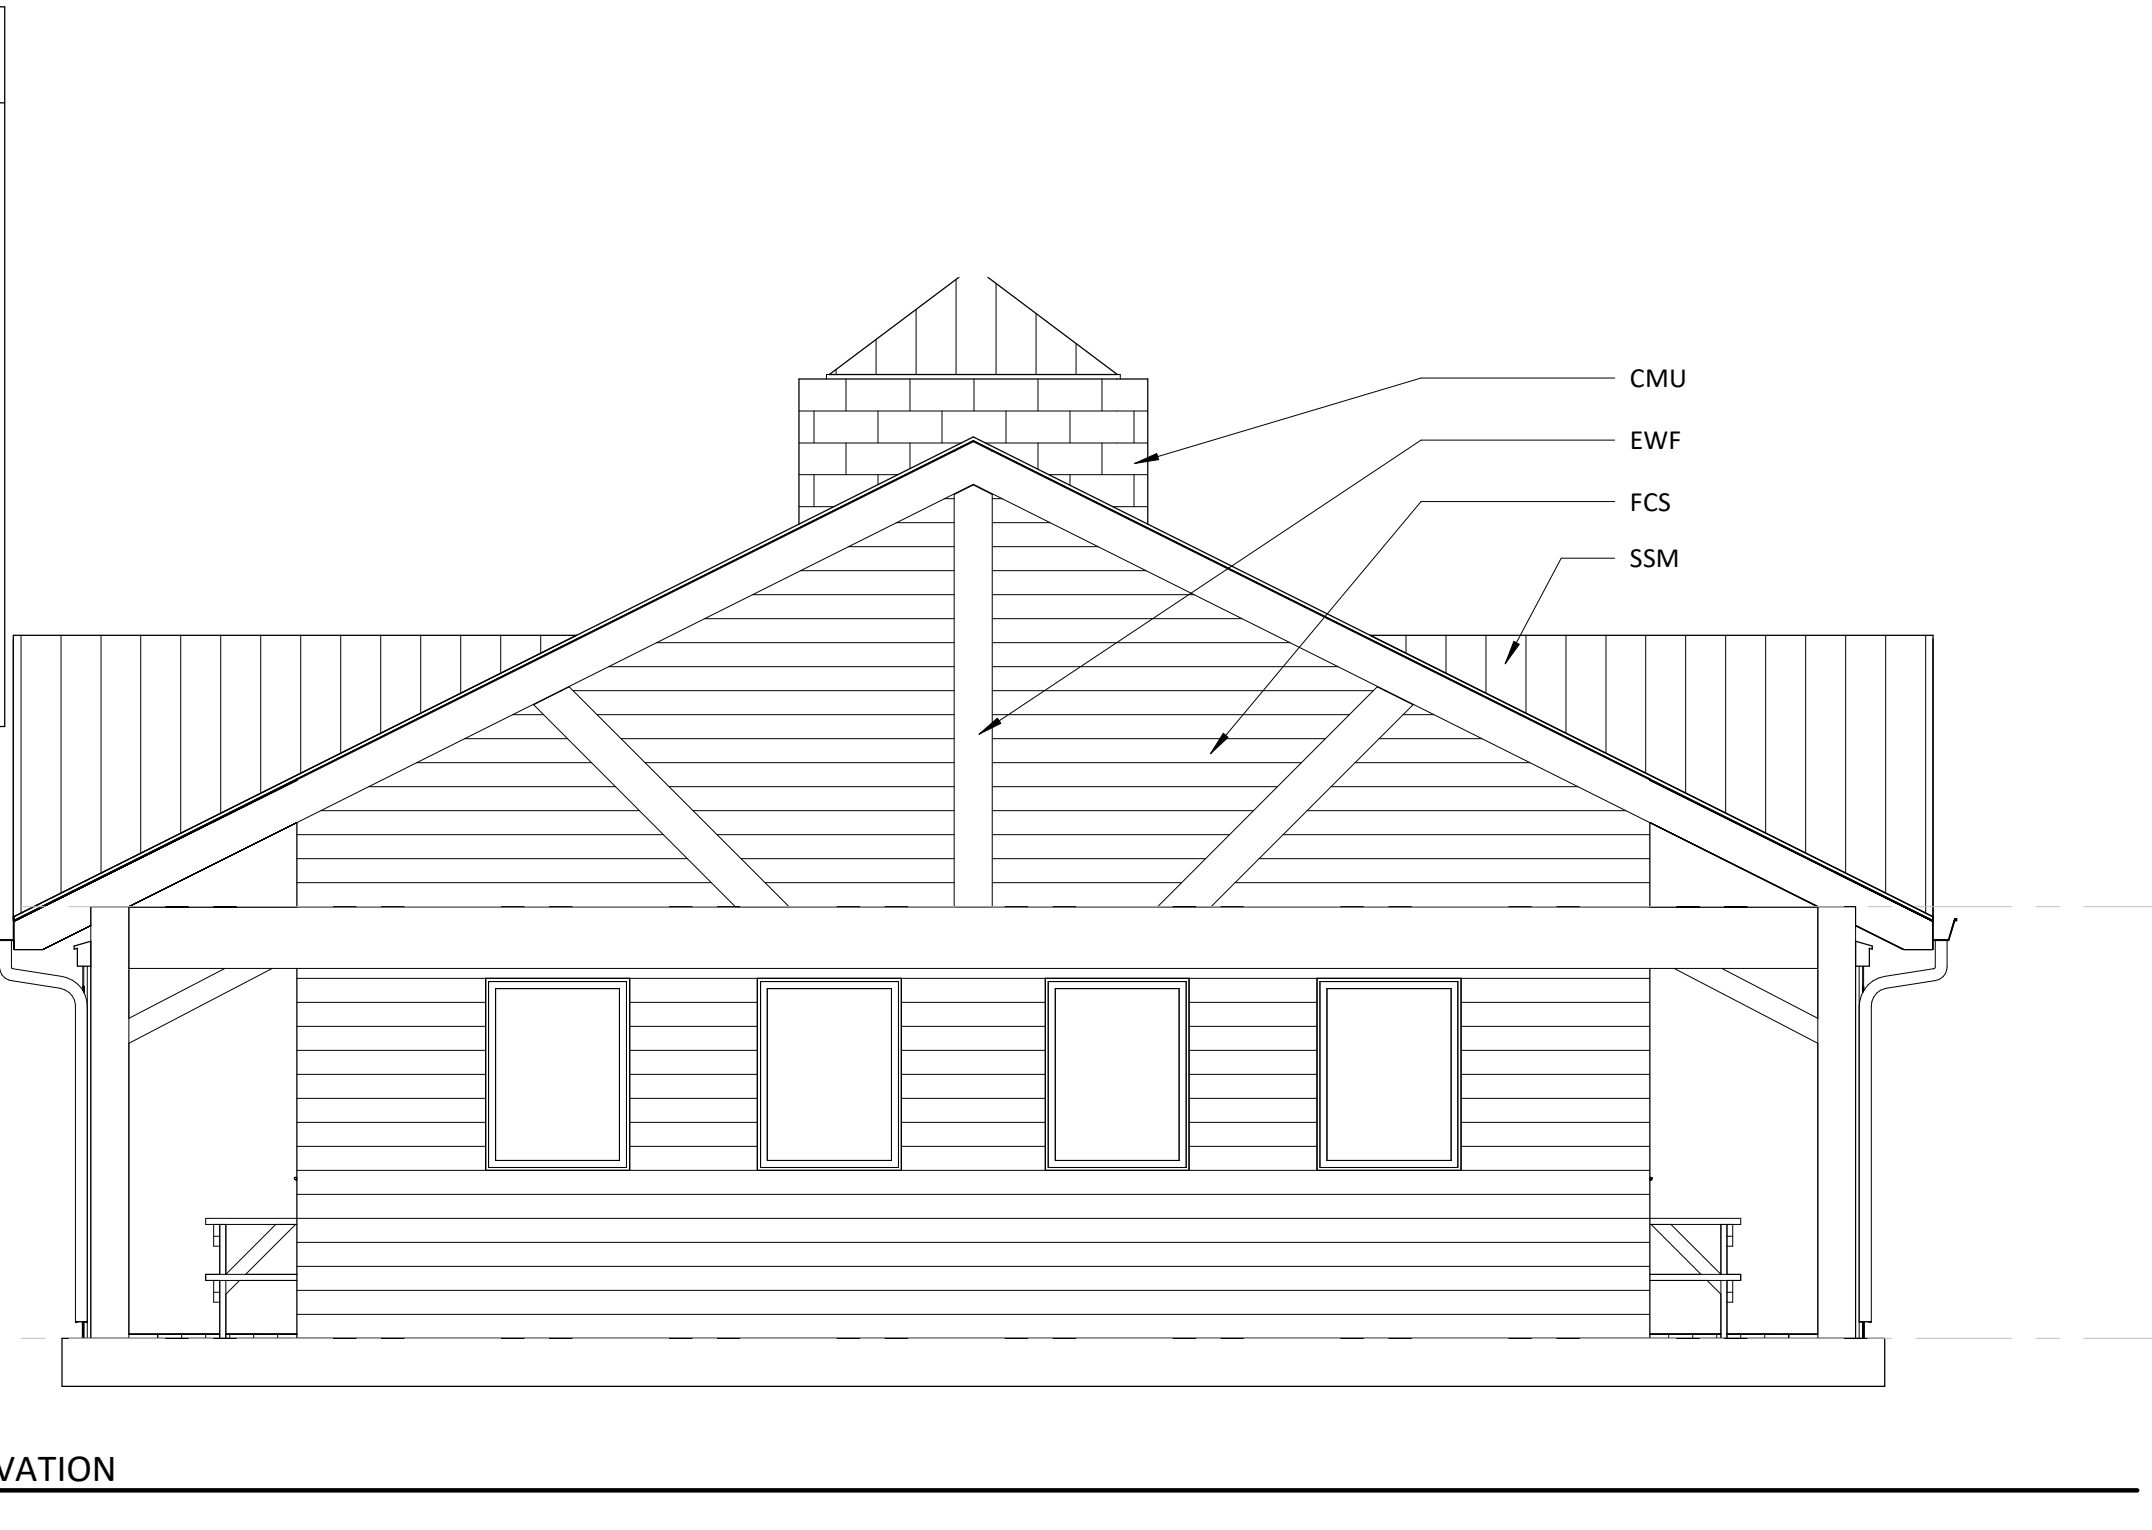

# Girl Scouts of Connecticut



## CAMP ANSEO COOK SHELTER

47 Condon Road  
Oxford, CT 06478

### ARCHITECT

20 Grand Avenue, New Haven, CT 06513  
203.535.1688  
www.patriquinarchitects.com

**PATRIQUIN**  
ARCHITECTS

### CIVIL ENGINEER & LANDSCAPE ARCHITECT

SLR CONSULTING  
99 Realty Drive, Cheshire CT 06410  
203-271-1773  
www.slrconsulting.com



### STRUCTURAL ENGINEER

NAME  
address  
phone  
webpage

### MEP/FP ENGINEER

NAME  
address  
phone  
webpage

### DRAWING RELEASE

CONCEPT DESIGN

### DATE OF ISSUE

NOVEMBER 11, 2021

### REVISIONS

No.	Description	Date



### SEAL

THIS COMPUTER FILE/DRAWING IS FOR  
INFORMATIONAL PURPOSES ONLY AND IS  
NOT INTENDED FOR CONSTRUCTION. DO  
NOT START CONSTRUCTION WITHOUT A  
SEALED SET OF CONSTRUCTION  
DOCUMENTS FROM THE ARCHITECT.


### EXTERIOR ELEVATIONS

A3.00


Scale As indicated

Drawn by Author | Checked by Checker




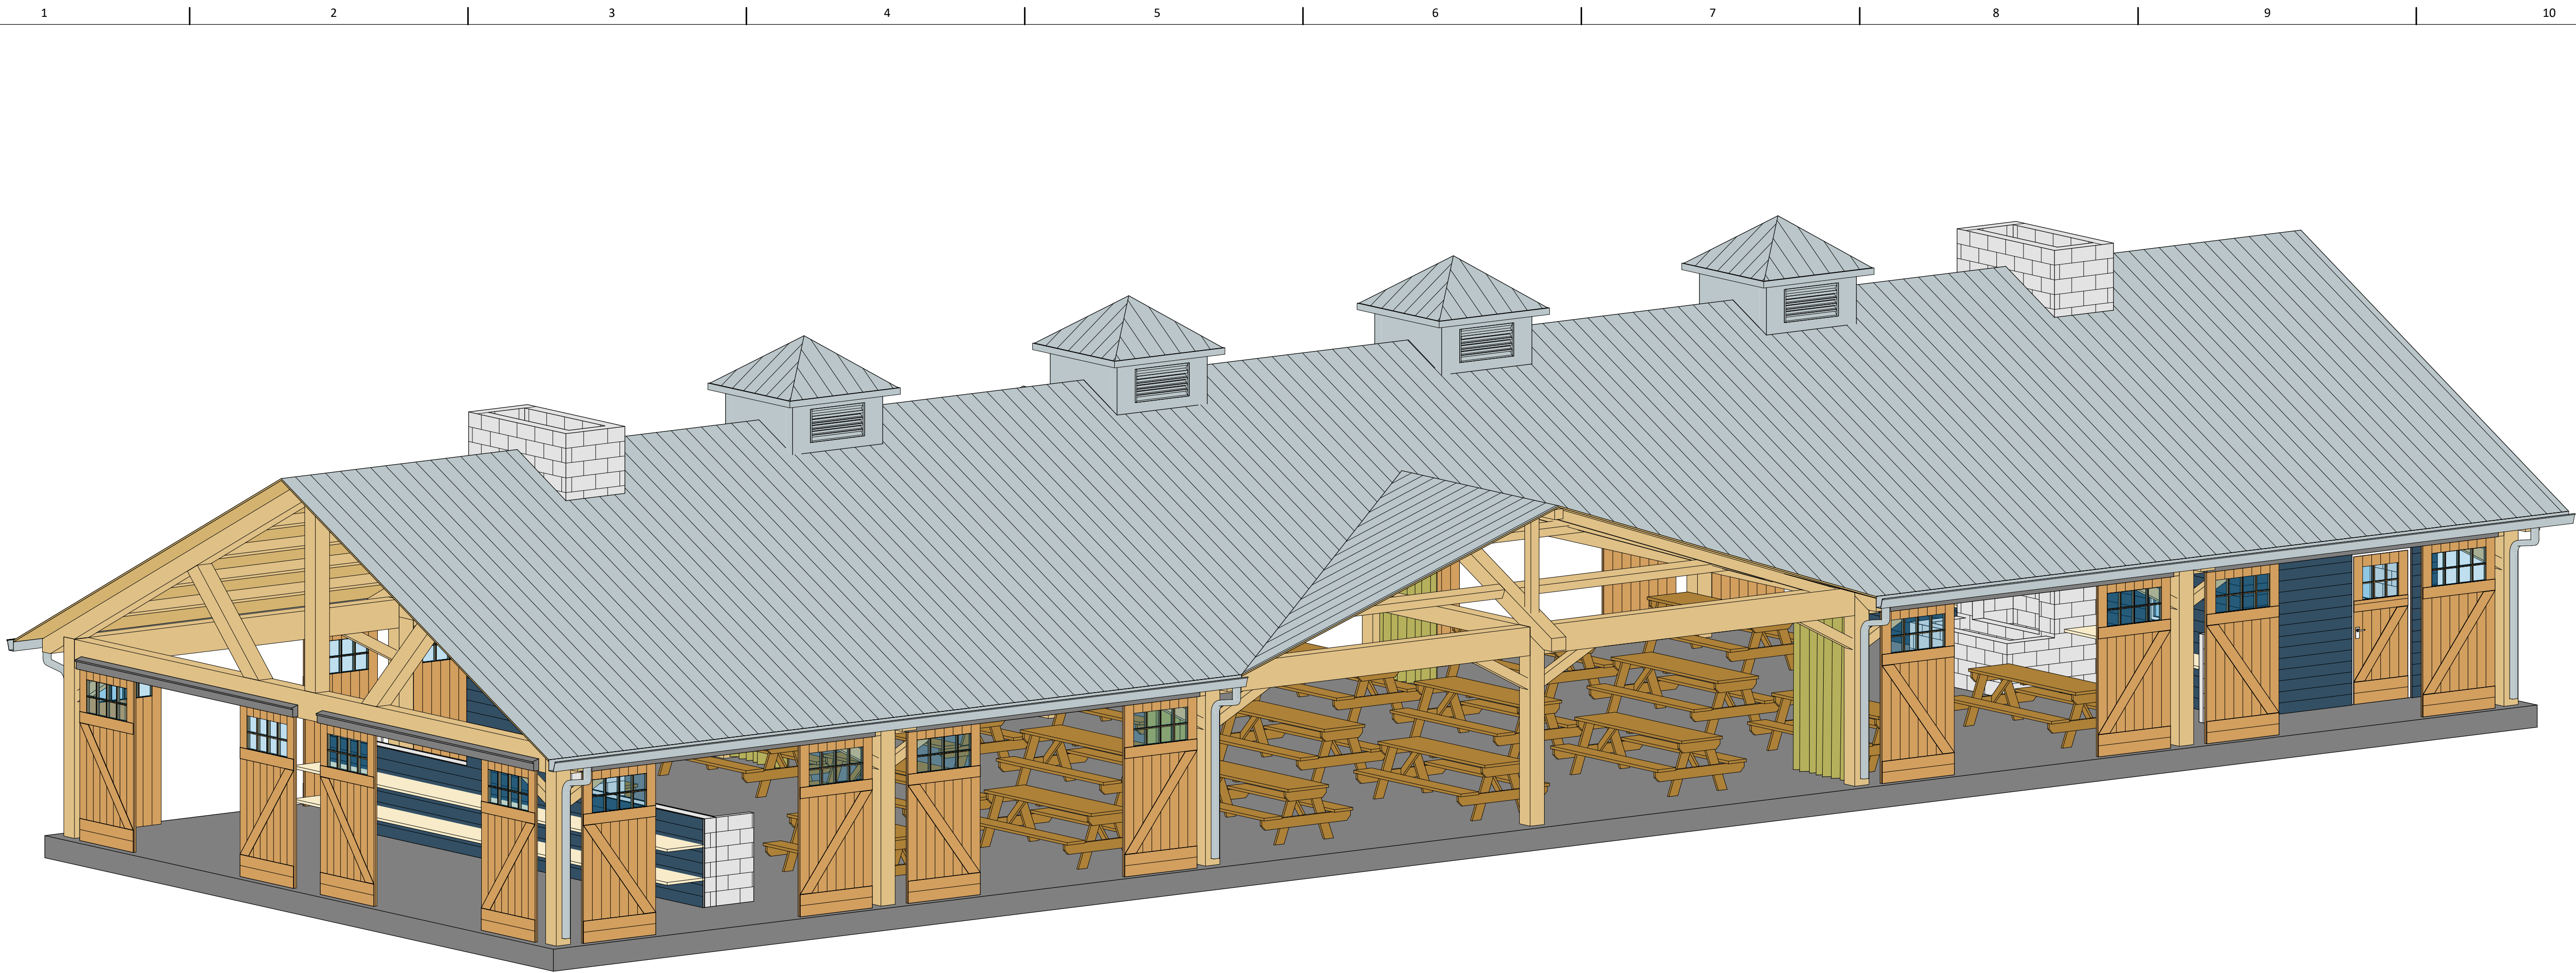

F1 VIEW OF EAST (CAMP SIDE)

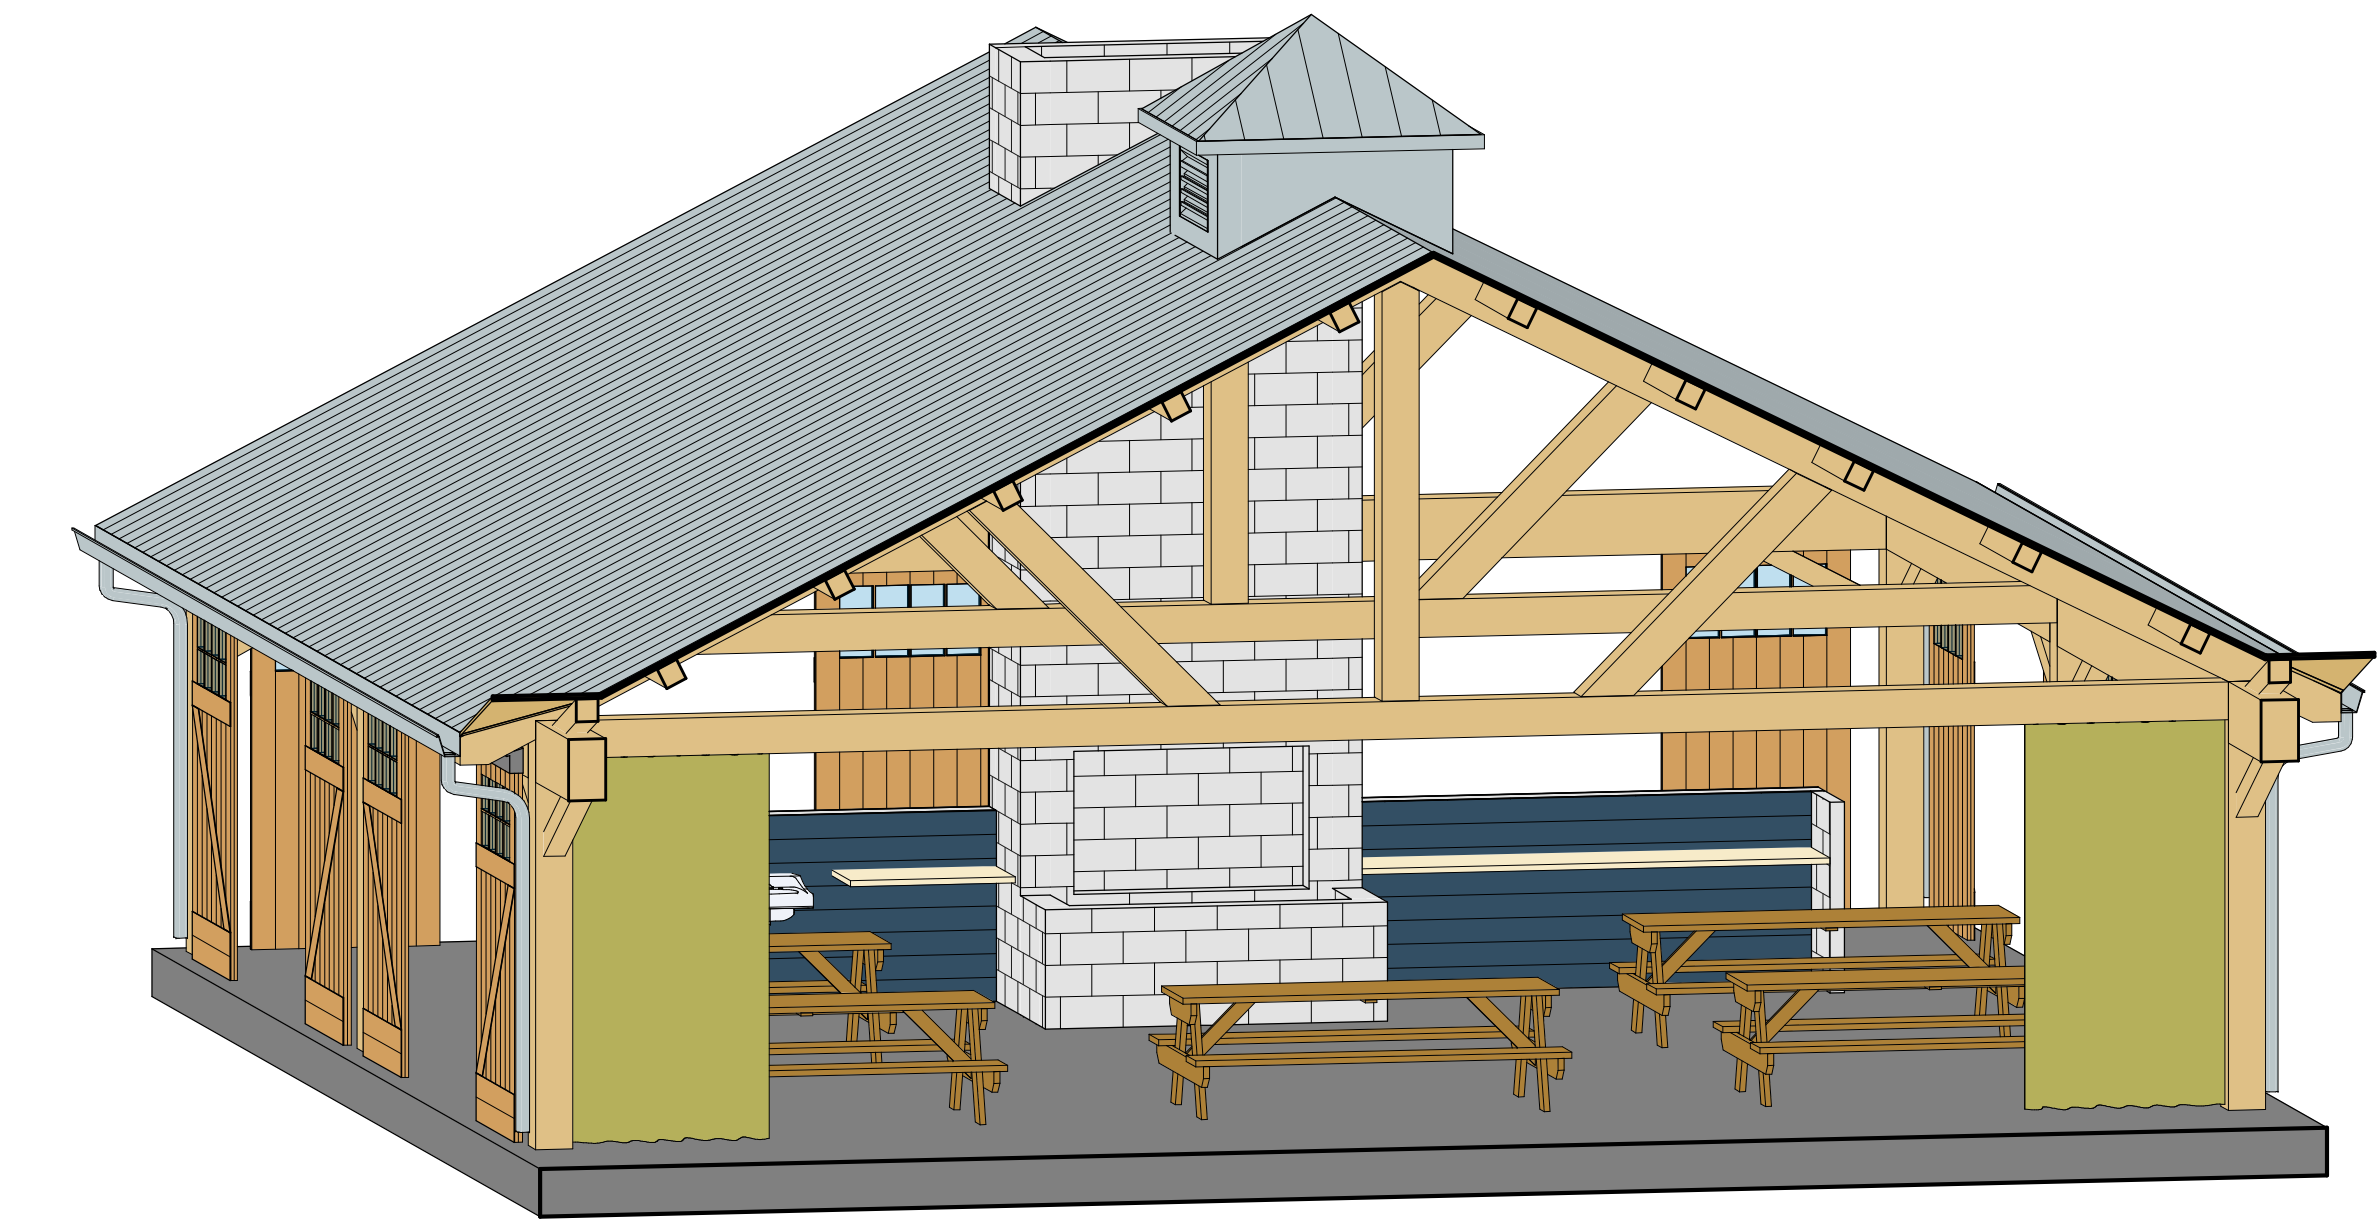

G1 VIEW OF SOUTH INTERIOR

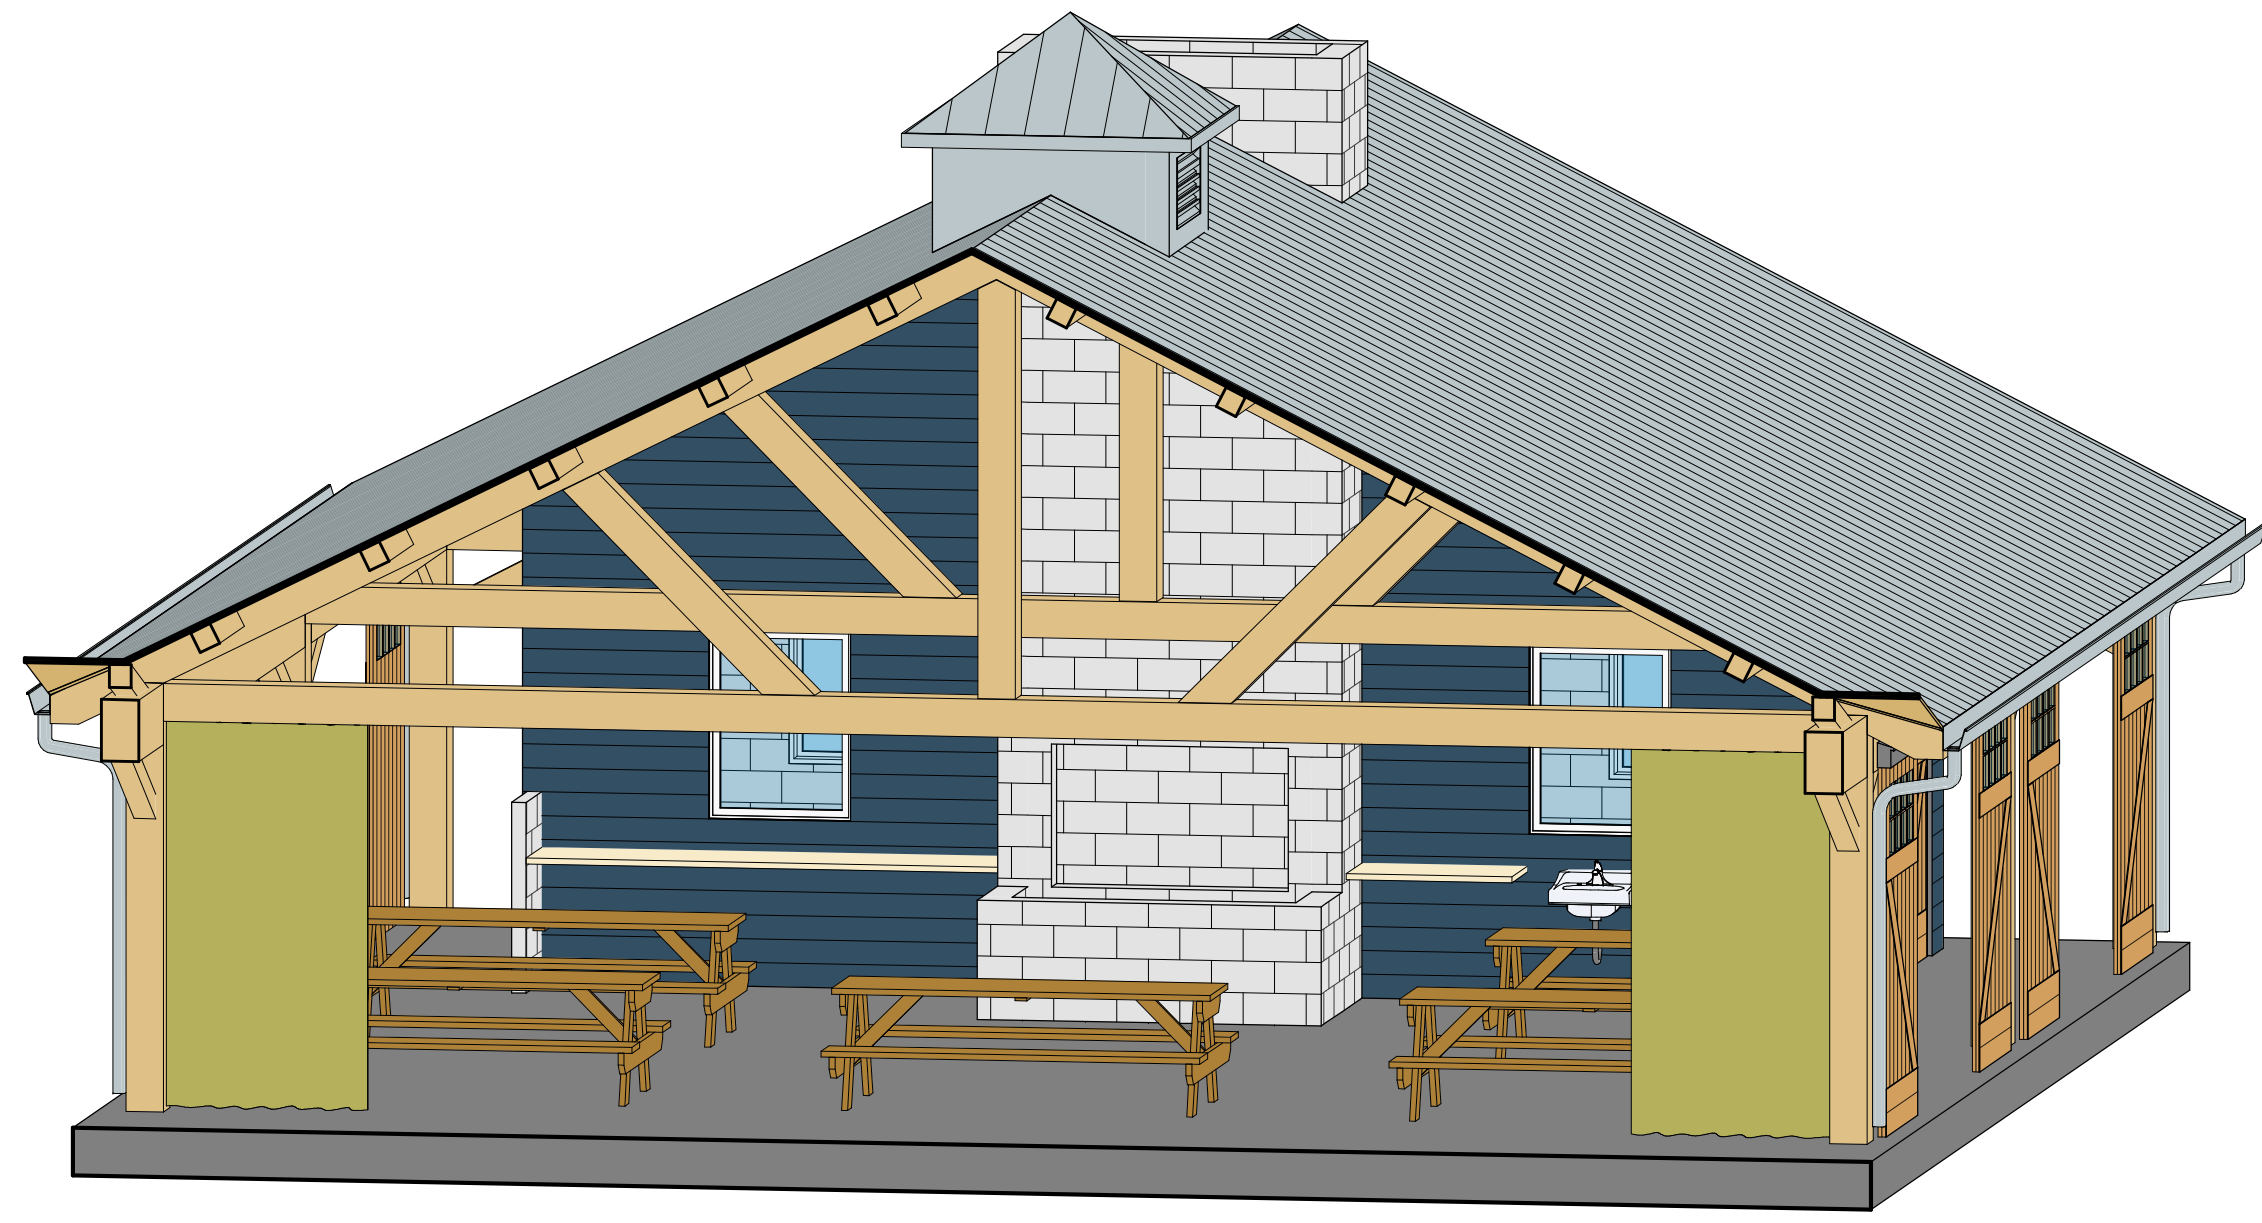

G7 VIEW OF NORTH INTERIOR

# Girl Scouts of Connecticut



## CAMP ANSEO COOK SHELTER

47 Condon Road  
Oxford, CT 06478

### ARCHITECT

20 Grand Avenue, New Haven, CT 06513  
203.535.1688  
www.patriquinarchitects.com

**PATRIQUIN**  
ARCHITECTS

### CIVIL ENGINEER & LANDSCAPE ARCHITECT

SLR CONSULTING  
99 Realty Drive, Cheshire CT 06410  
203-271-1773  
www.slrconsulting.com



### STRUCTURAL ENGINEER

NAME  
address  
phone  
webpage

### MEP/FP ENGINEER

NAME  
address  
phone  
webpage

### DRAWING RELEASE

CONCEPT DESIGN

### DATE OF ISSUE

NOVEMBER 11, 2021

### REVISIONS

No.	Description	Date



### SEAL

THIS COMPUTER FILE/DRAWING IS FOR INFORMATIONAL PURPOSES ONLY AND IS NOT INTENDED FOR CONSTRUCTION. DO NOT START CONSTRUCTION WITHOUT A SEALED SET OF CONSTRUCTION DOCUMENTS FROM THE ARCHITECT.

### 3-D VIEWS

A0.00

### Scale

Drawn by Author Checked by Checker