


C1 ROOF PLAN  
1/4" = 1'-0"



G1 FIRST FLOOR PLAN  
1/4" = 1'-0"

# Girl Scouts of Connecticut

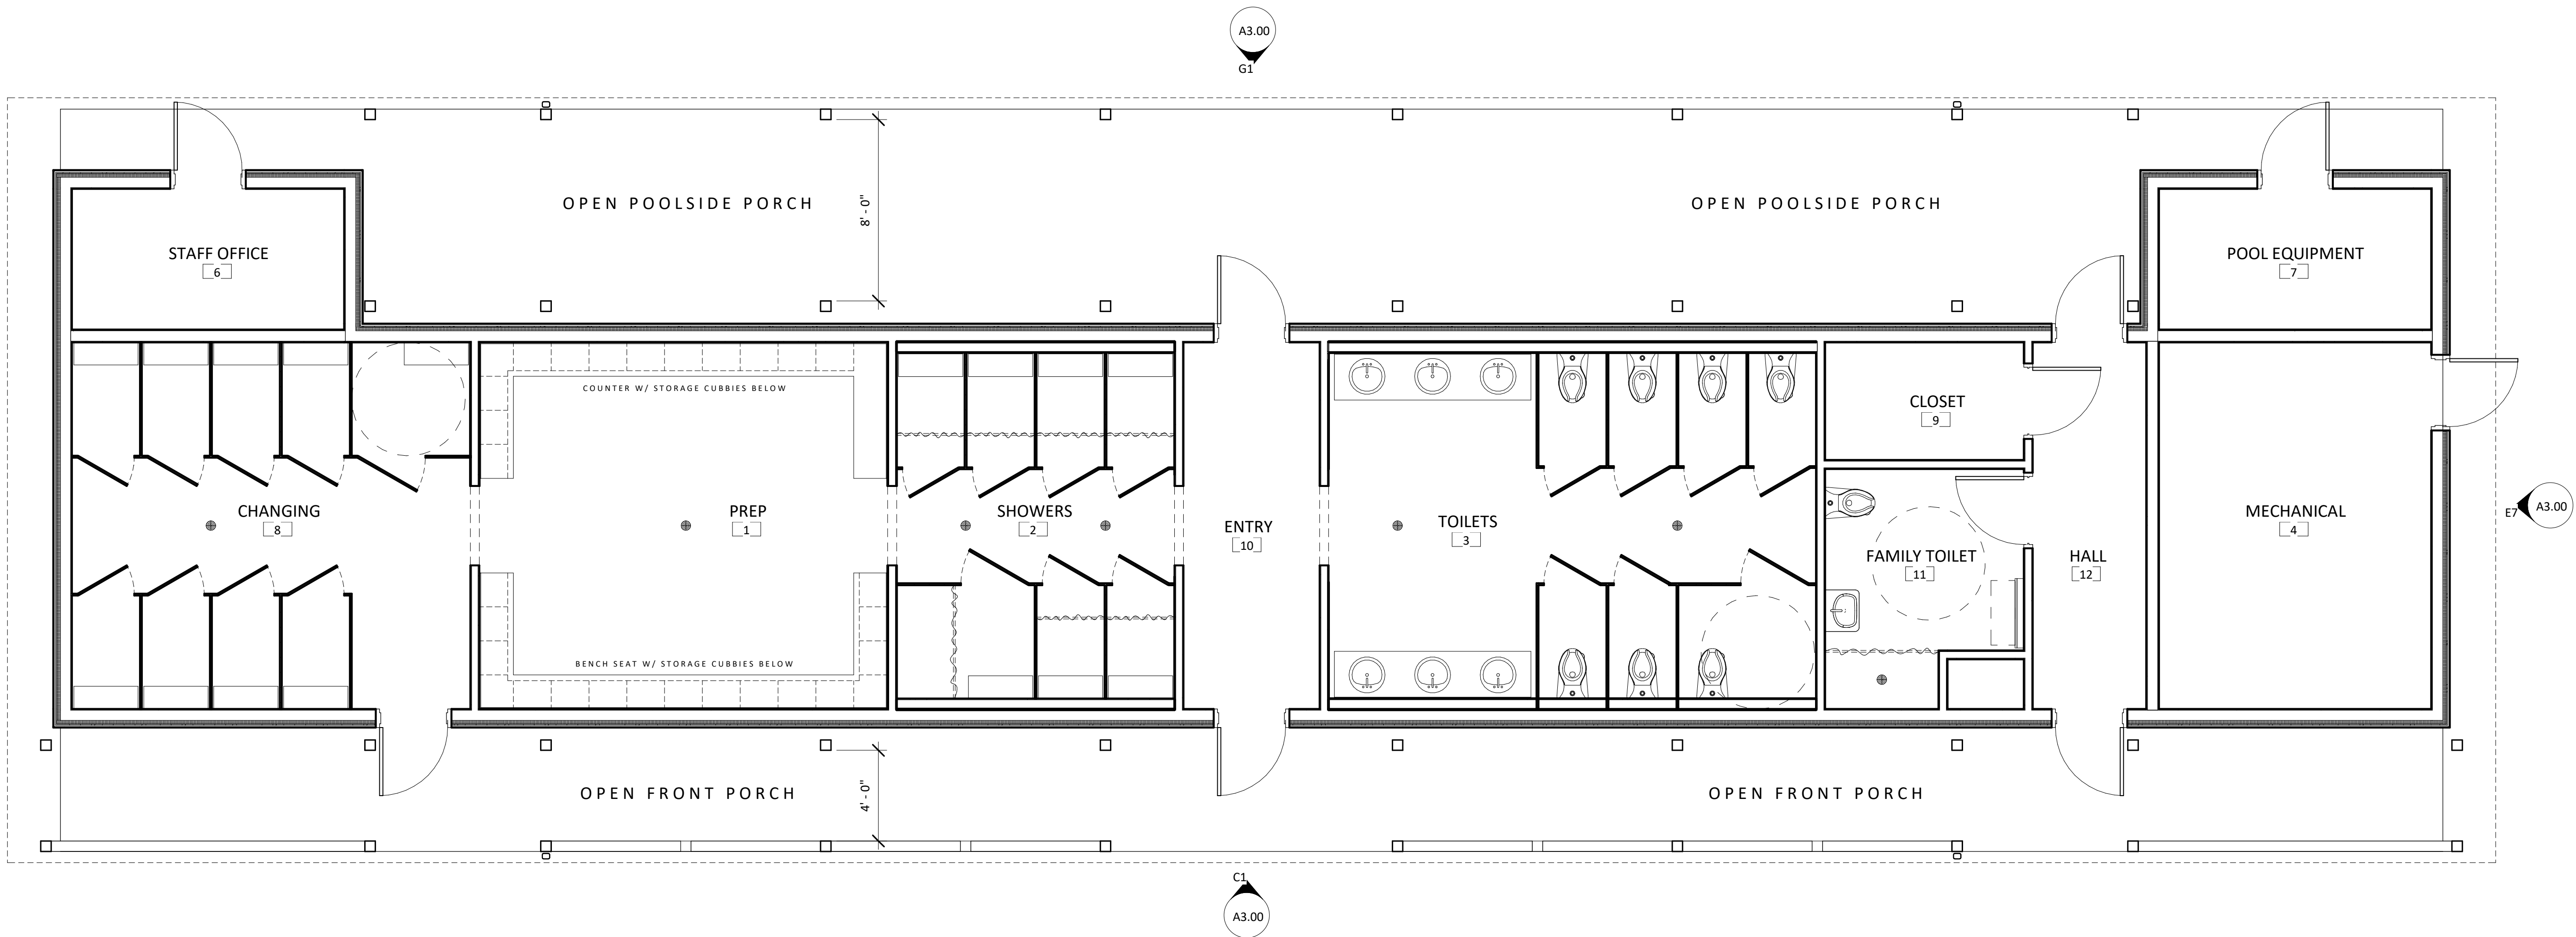

## CAMP ANSEOX POOL HOUSE

47 Condon Road  
Oxford, CT 06478

### ARCHITECT

20 Grand Avenue, New Haven, CT 06513  
203.535.1688  
www.patriquinarchitects.com

**PATRIQUIN**  
ARCHITECTS

### CIVIL ENGINEER & LANDSCAPE ARCHITECT

SLR CONSULTING  
99 Realty Drive, Cheshire CT 06410  
203-371-1773  
www.slrconsulting.com



### STRUCTURAL ENGINEER

NAME  
address  
phone  
webpage

### MEP/FP ENGINEER

NAME  
address  
phone  
webpage

### DRAWING RELEASE

CONCEPT DESIGN

### DATE OF ISSUE

DECEMBER 3, 2021

### REVISIONS

No.	Description	Date

### SEAL


THIS COMPUTER FILE/DRAWING IS FOR  
INFORMATIONAL PURPOSES ONLY AND IS  
NOT INTENDED FOR CONSTRUCTION. DO  
NOT START CONSTRUCTION WITHOUT A  
SEALED SET OF CONSTRUCTION  
DOCUMENTS FROM THE ARCHITECT.

### FLOOR AND ROOF PLANS

A1.00

Scale 1/4" = 1'-0"

Drawn by Author Checked by Checker

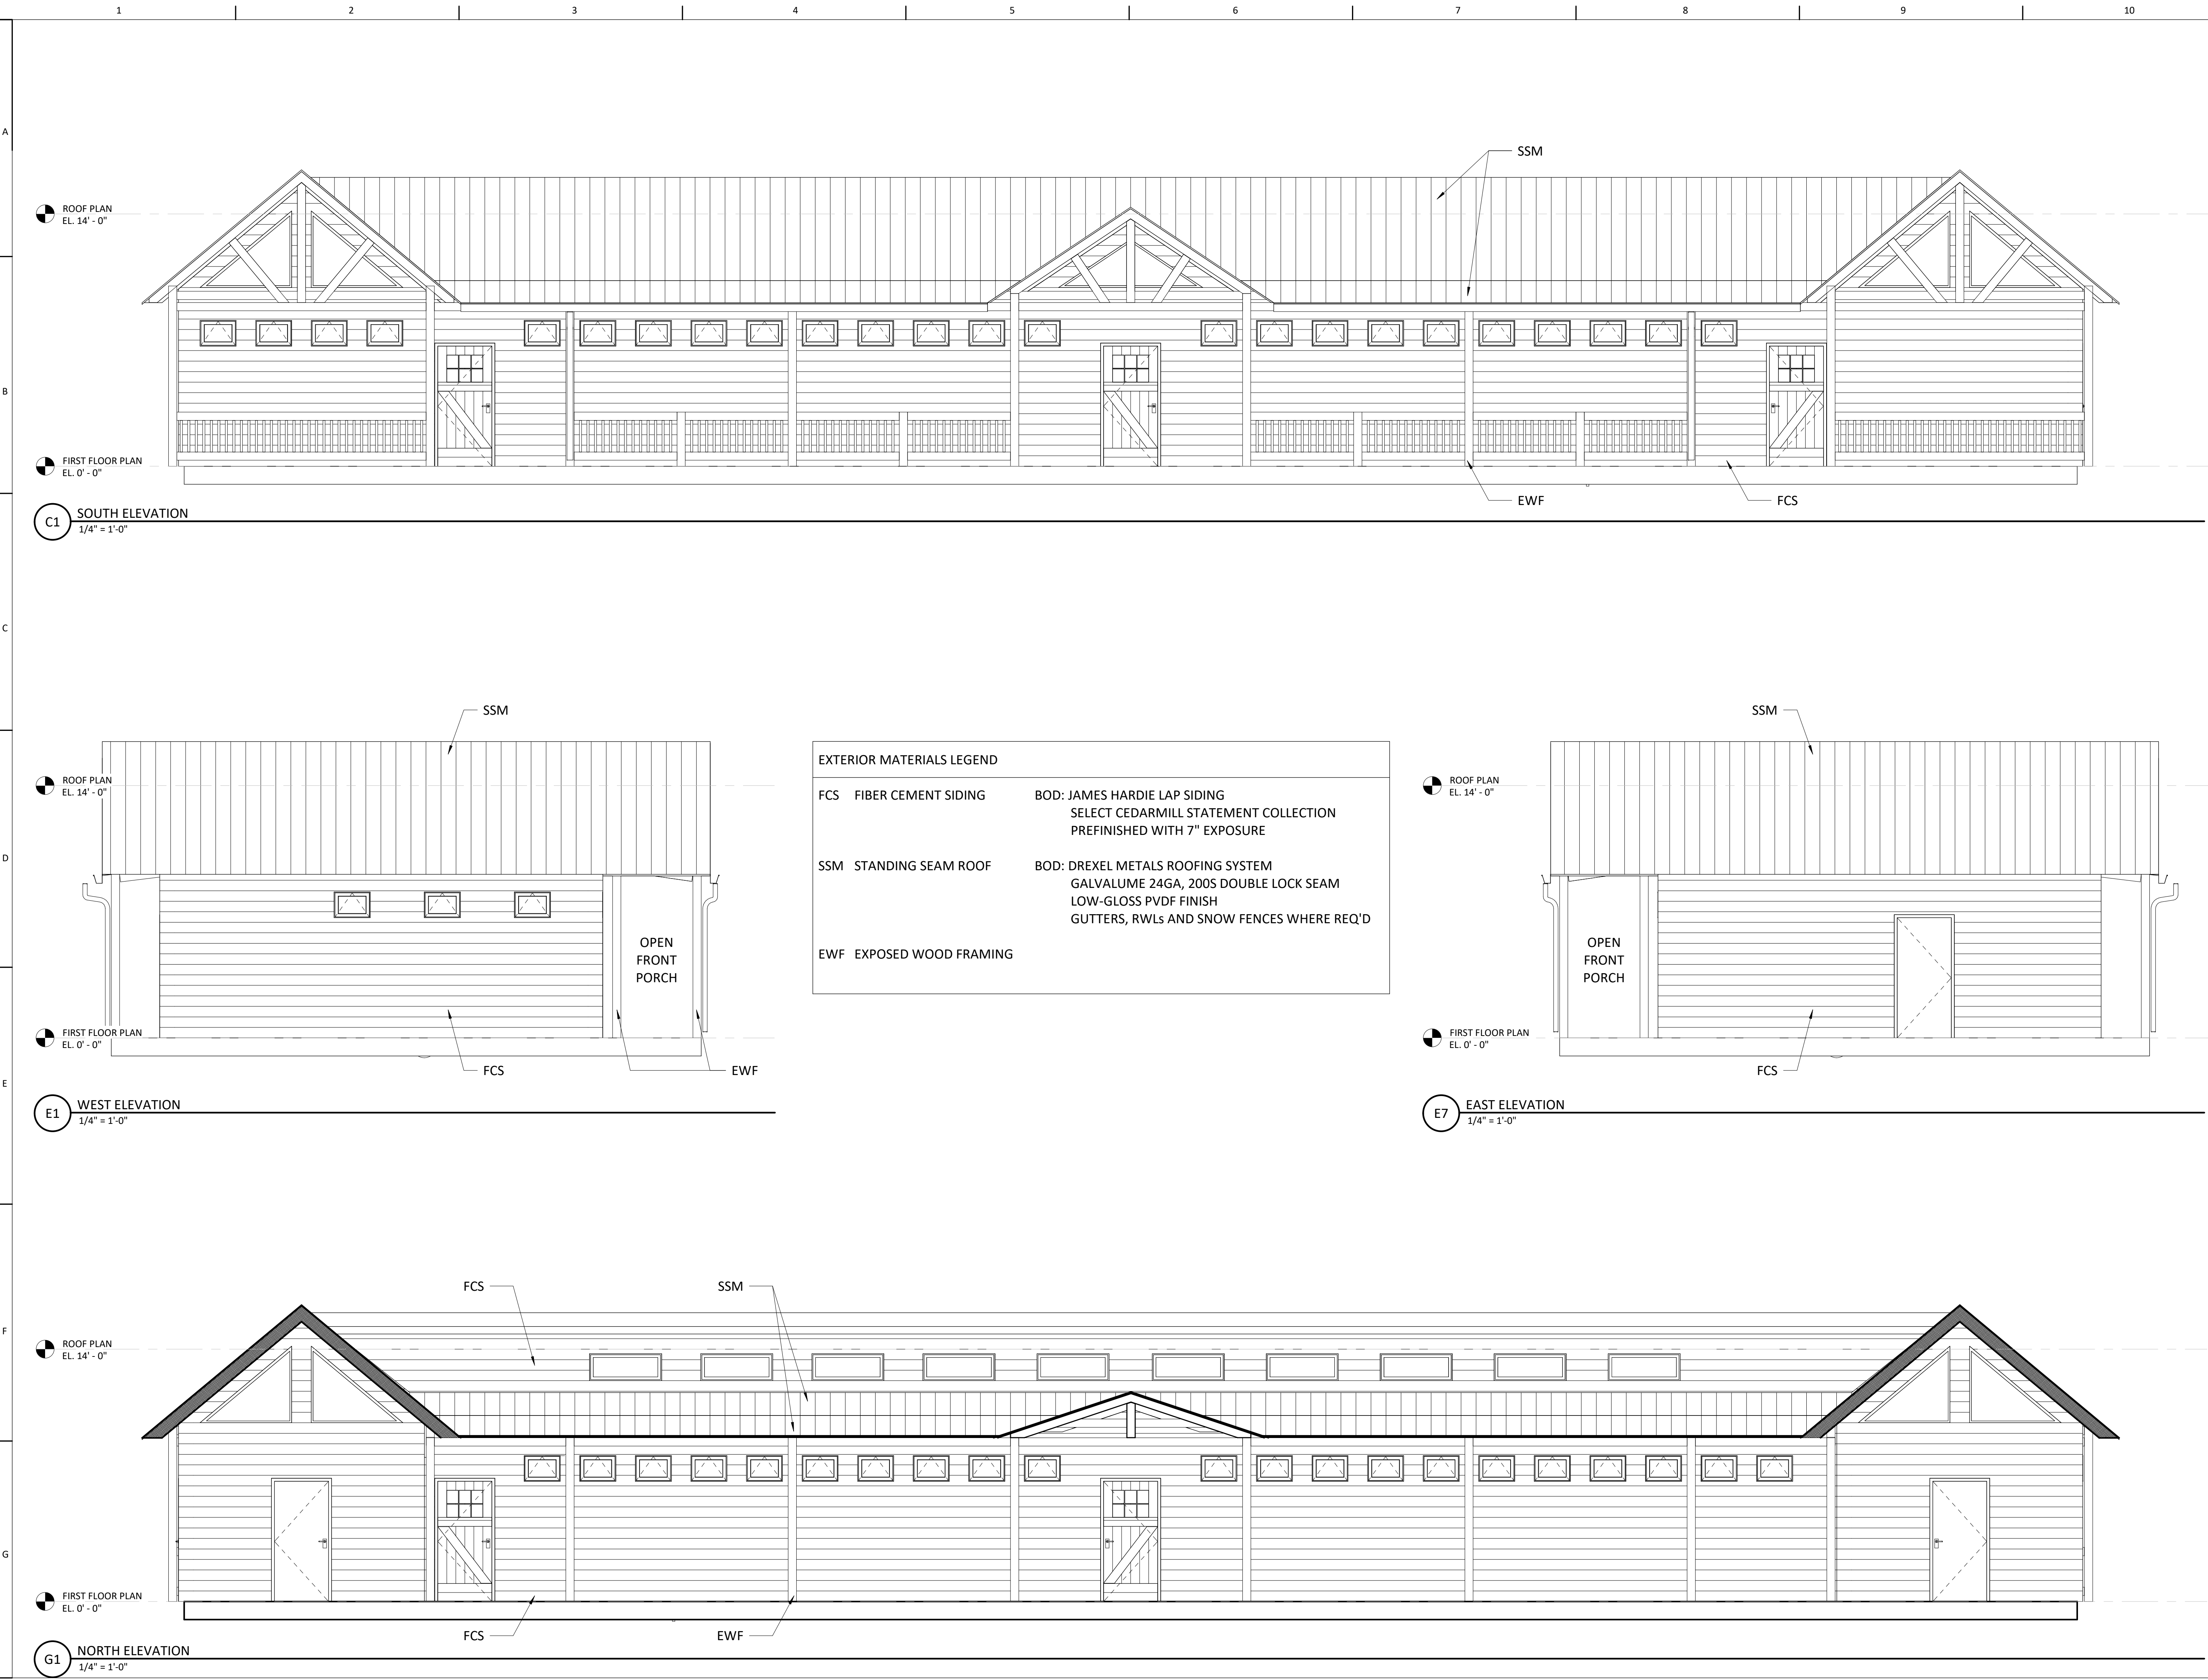

# Girl Scouts of Connecticut



## CAMP ANSEOX POOL HOUSE

47 Condon Road  
Oxford, CT 06478

### ARCHITECT

20 Grand Avenue, New Haven, CT 06513  
203.535.1688  
www.patriquinarchitects.com

**PATRIQUIN**  
ARCHITECTS

### CIVIL ENGINEER & LANDSCAPE ARCHITECT

SLR CONSULTING  
99 Realty Drive, Cheshire CT 06410  
203-271-1773  
www.slrconsulting.com



### STRUCTURAL ENGINEER

NAME  
address  
phone  
webpage

### MEP/FP ENGINEER

NAME  
address  
phone  
webpage

### DRAWING RELEASE

CONCEPT DESIGN

### DATE OF ISSUE

DECEMBER 3, 2021

### REVISIONS

No.	Description	Date



### SEAL

THIS COMPUTER FILE/DRAWING IS FOR INFORMATIONAL PURPOSES ONLY AND IS NOT INTENDED FOR CONSTRUCTION. DO NOT START CONSTRUCTION WITHOUT A SEALED SET OF CONSTRUCTION DOCUMENTS FROM THE ARCHITECT.

### EXTERIOR ELEVATIONS

# A3.00

Scale As indicated

Drawn by Author Checked by Checker



1 2 3 4 5 6 7 8 9 10

A

B

C

D


E

F

G



F1 VIEW OF NORTH (CAMP SIDE)

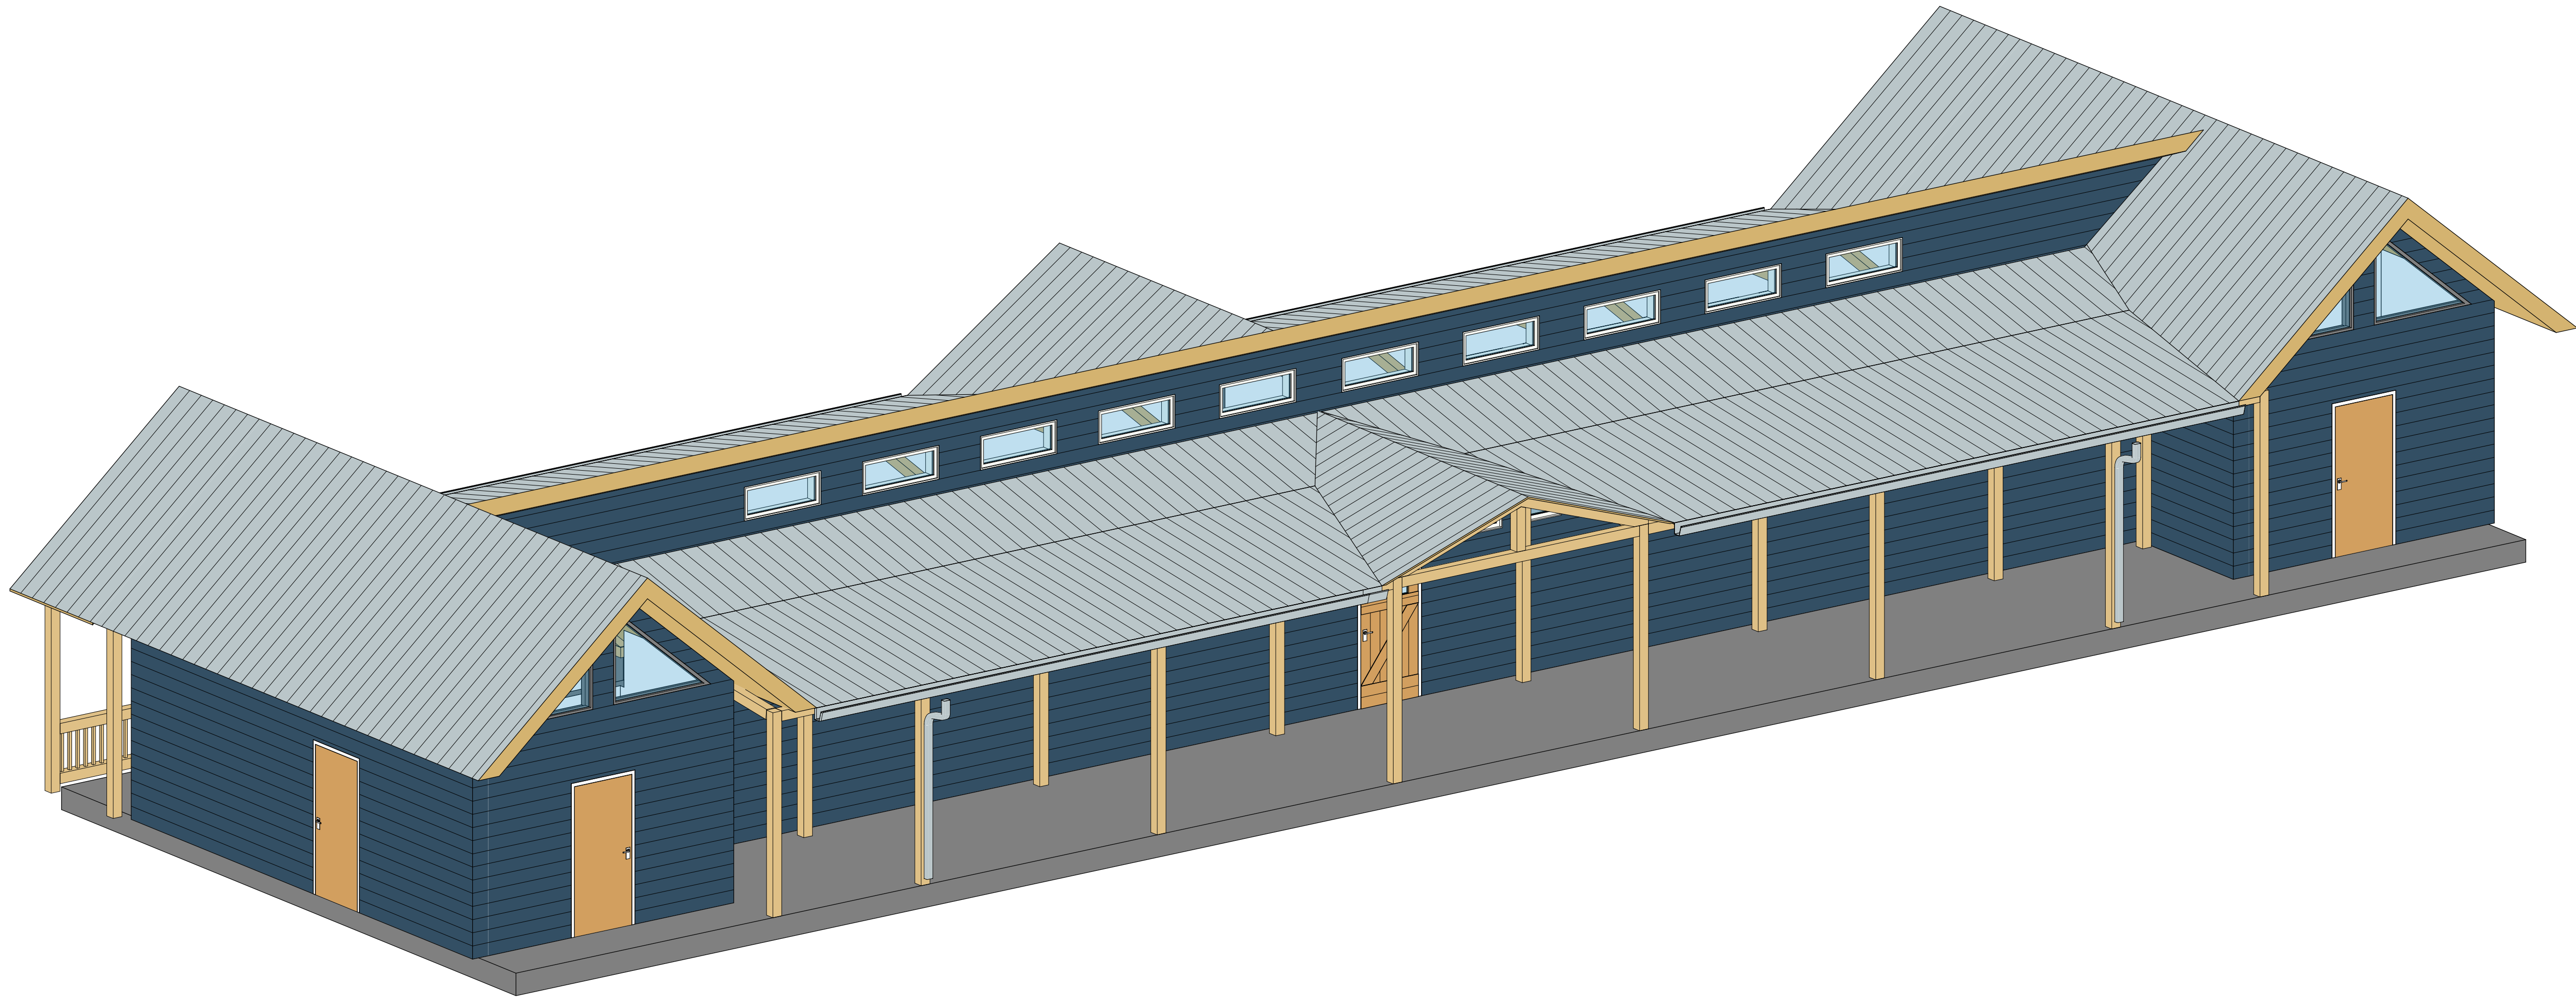

G1 VIEW OF SOUTH (POOLP SIDE)

# Girl Scouts of Connecticut



## CAMP ANSEOX POOL HOUSE

47 Condon Road  
Oxford, CT 06478

### ARCHITECT

20 Grand Avenue, New Haven, CT 06513  
203.535.1688  
www.patriquinarchitects.com

**PATRIQUIN**  
ARCHITECTS

### CIVIL ENGINEER & LANDSCAPE ARCHITECT

SLR CONSULTING  
99 Realty Drive, Cheshire CT 06410  
203-271-1773  
www.slrconsulting.com



### STRUCTURAL ENGINEER

NAME  
address  
phone  
webpage

### MEP/FP ENGINEER

NAME  
address  
phone  
webpage

### DRAWING RELEASE

CONCEPT DESIGN

### DATE OF ISSUE

DECEMBER 3, 2021

### REVISIONS

No.	Description	Date

### SEAL

THIS COMPUTER FILE/DRAWING IS FOR  
INFORMATIONAL PURPOSES ONLY AND IS  
NOT INTENDED FOR CONSTRUCTION. DO  
NOT START CONSTRUCTION WITHOUT A  
SEALED SET OF CONSTRUCTION  
DOCUMENTS FROM THE ARCHITECT.

### 3-D VIEWS

A0.00

Scale

Drawn by Author Checked by Checker